



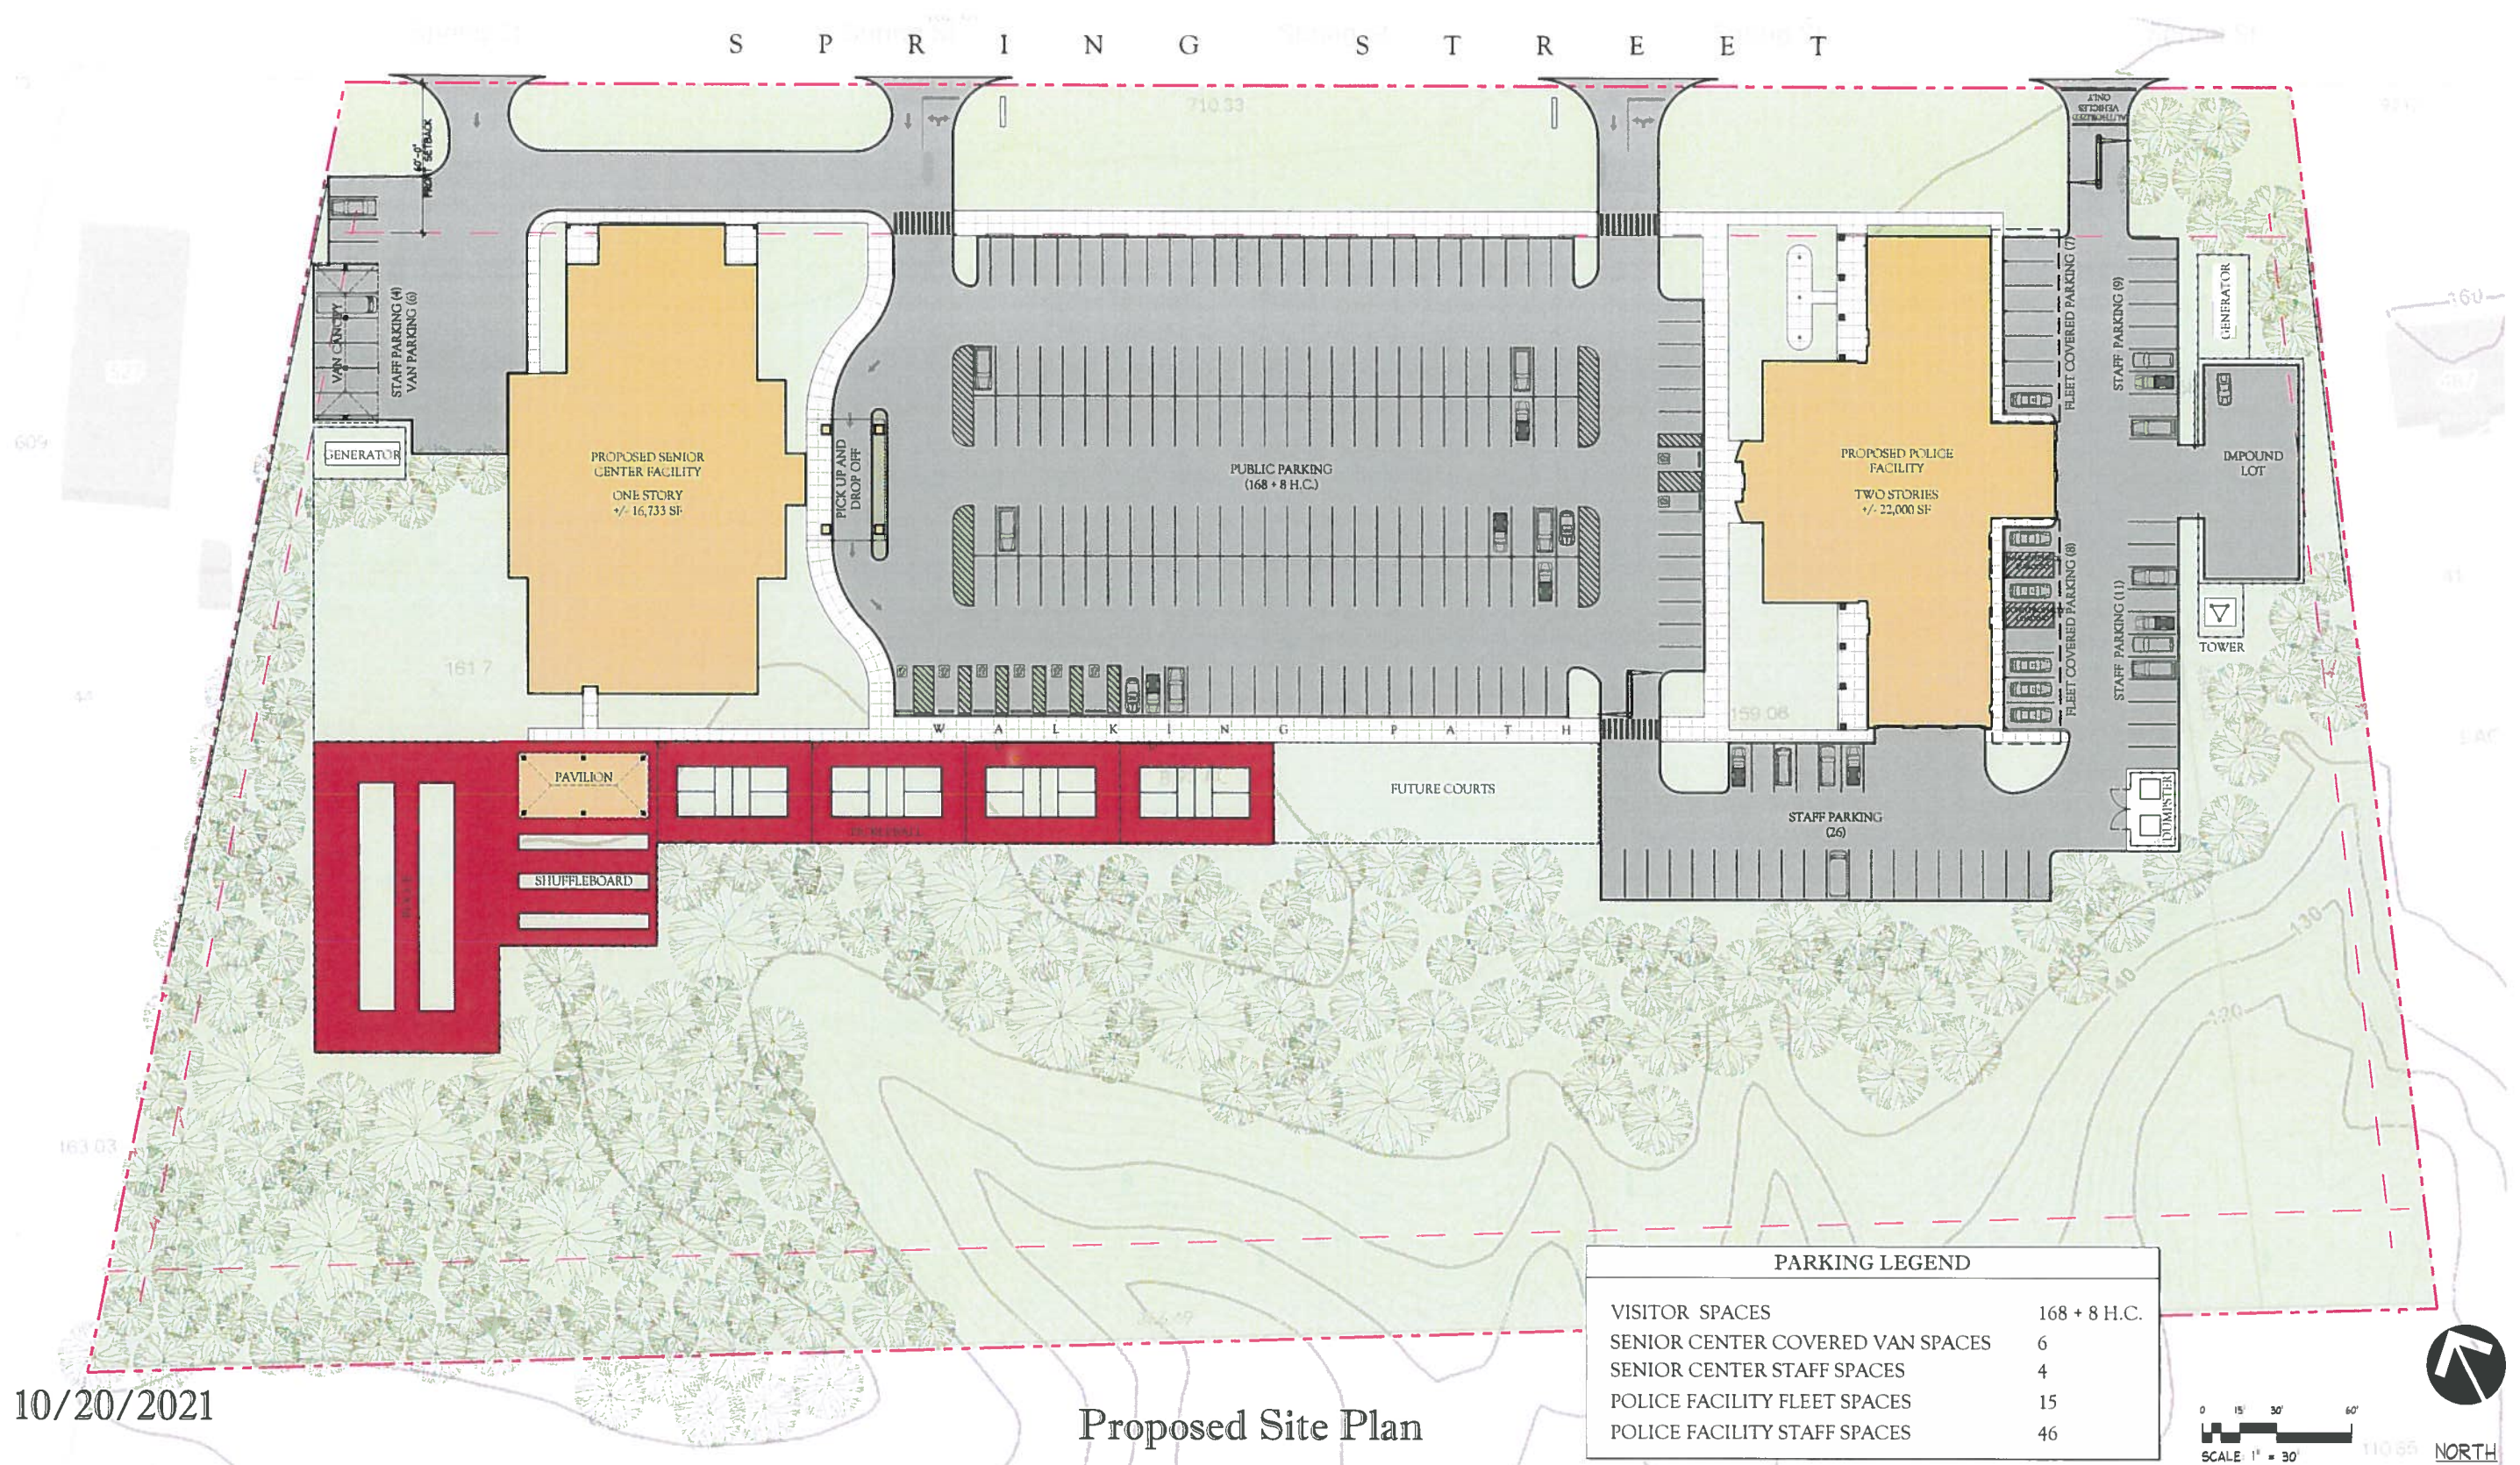

10/20/2021

Proposed Site Plan

PARKING LEGEND	
VISITOR SPACES	168 + 8 H.C.
SENIOR CENTER COVERED VAN SPACES	6
SENIOR CENTER STAFF SPACES	4
POLICE FACILITY FLEET SPACES	15
POLICE FACILITY STAFF SPACES	46

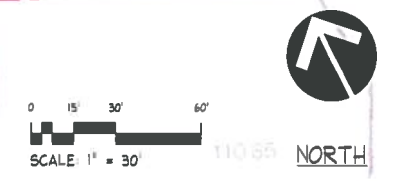


PROPOSED SENIOR CENTER
FOR THE
TOWN OF WINDSOR LOCKS, CT



LEGEND

- 1. PUBLIC
- 2. POLICE TRAINING CLASSRM
- 3. COMMUNICATIONS CENTER
- 4. RECORDS DIVISION
- 5. ADMINISTRATION
- 6. COPY ROOM
- 7. DETECTIVE BUREAU
- 8. GENERAL OFFICE
- 9. IT COORDINATOR/DATA
- 10. PATROL FUNCTIONS
- 11. SALLY PORT
- 12. PRISONER PROCESSING
- 13. DETENTION
- 14. EVIDENCE AND PROPERTY
- 15. FOUND PROPERTY STOR.
- 16. ARMORY / ARSENAL
- 17. UNION OFFICE
- 18. DEPT. EQUIPMENT STOR.
- 19. CUSTODIAL SERVICES
- 20. MECHANICAL
- 21. CIRCULATION

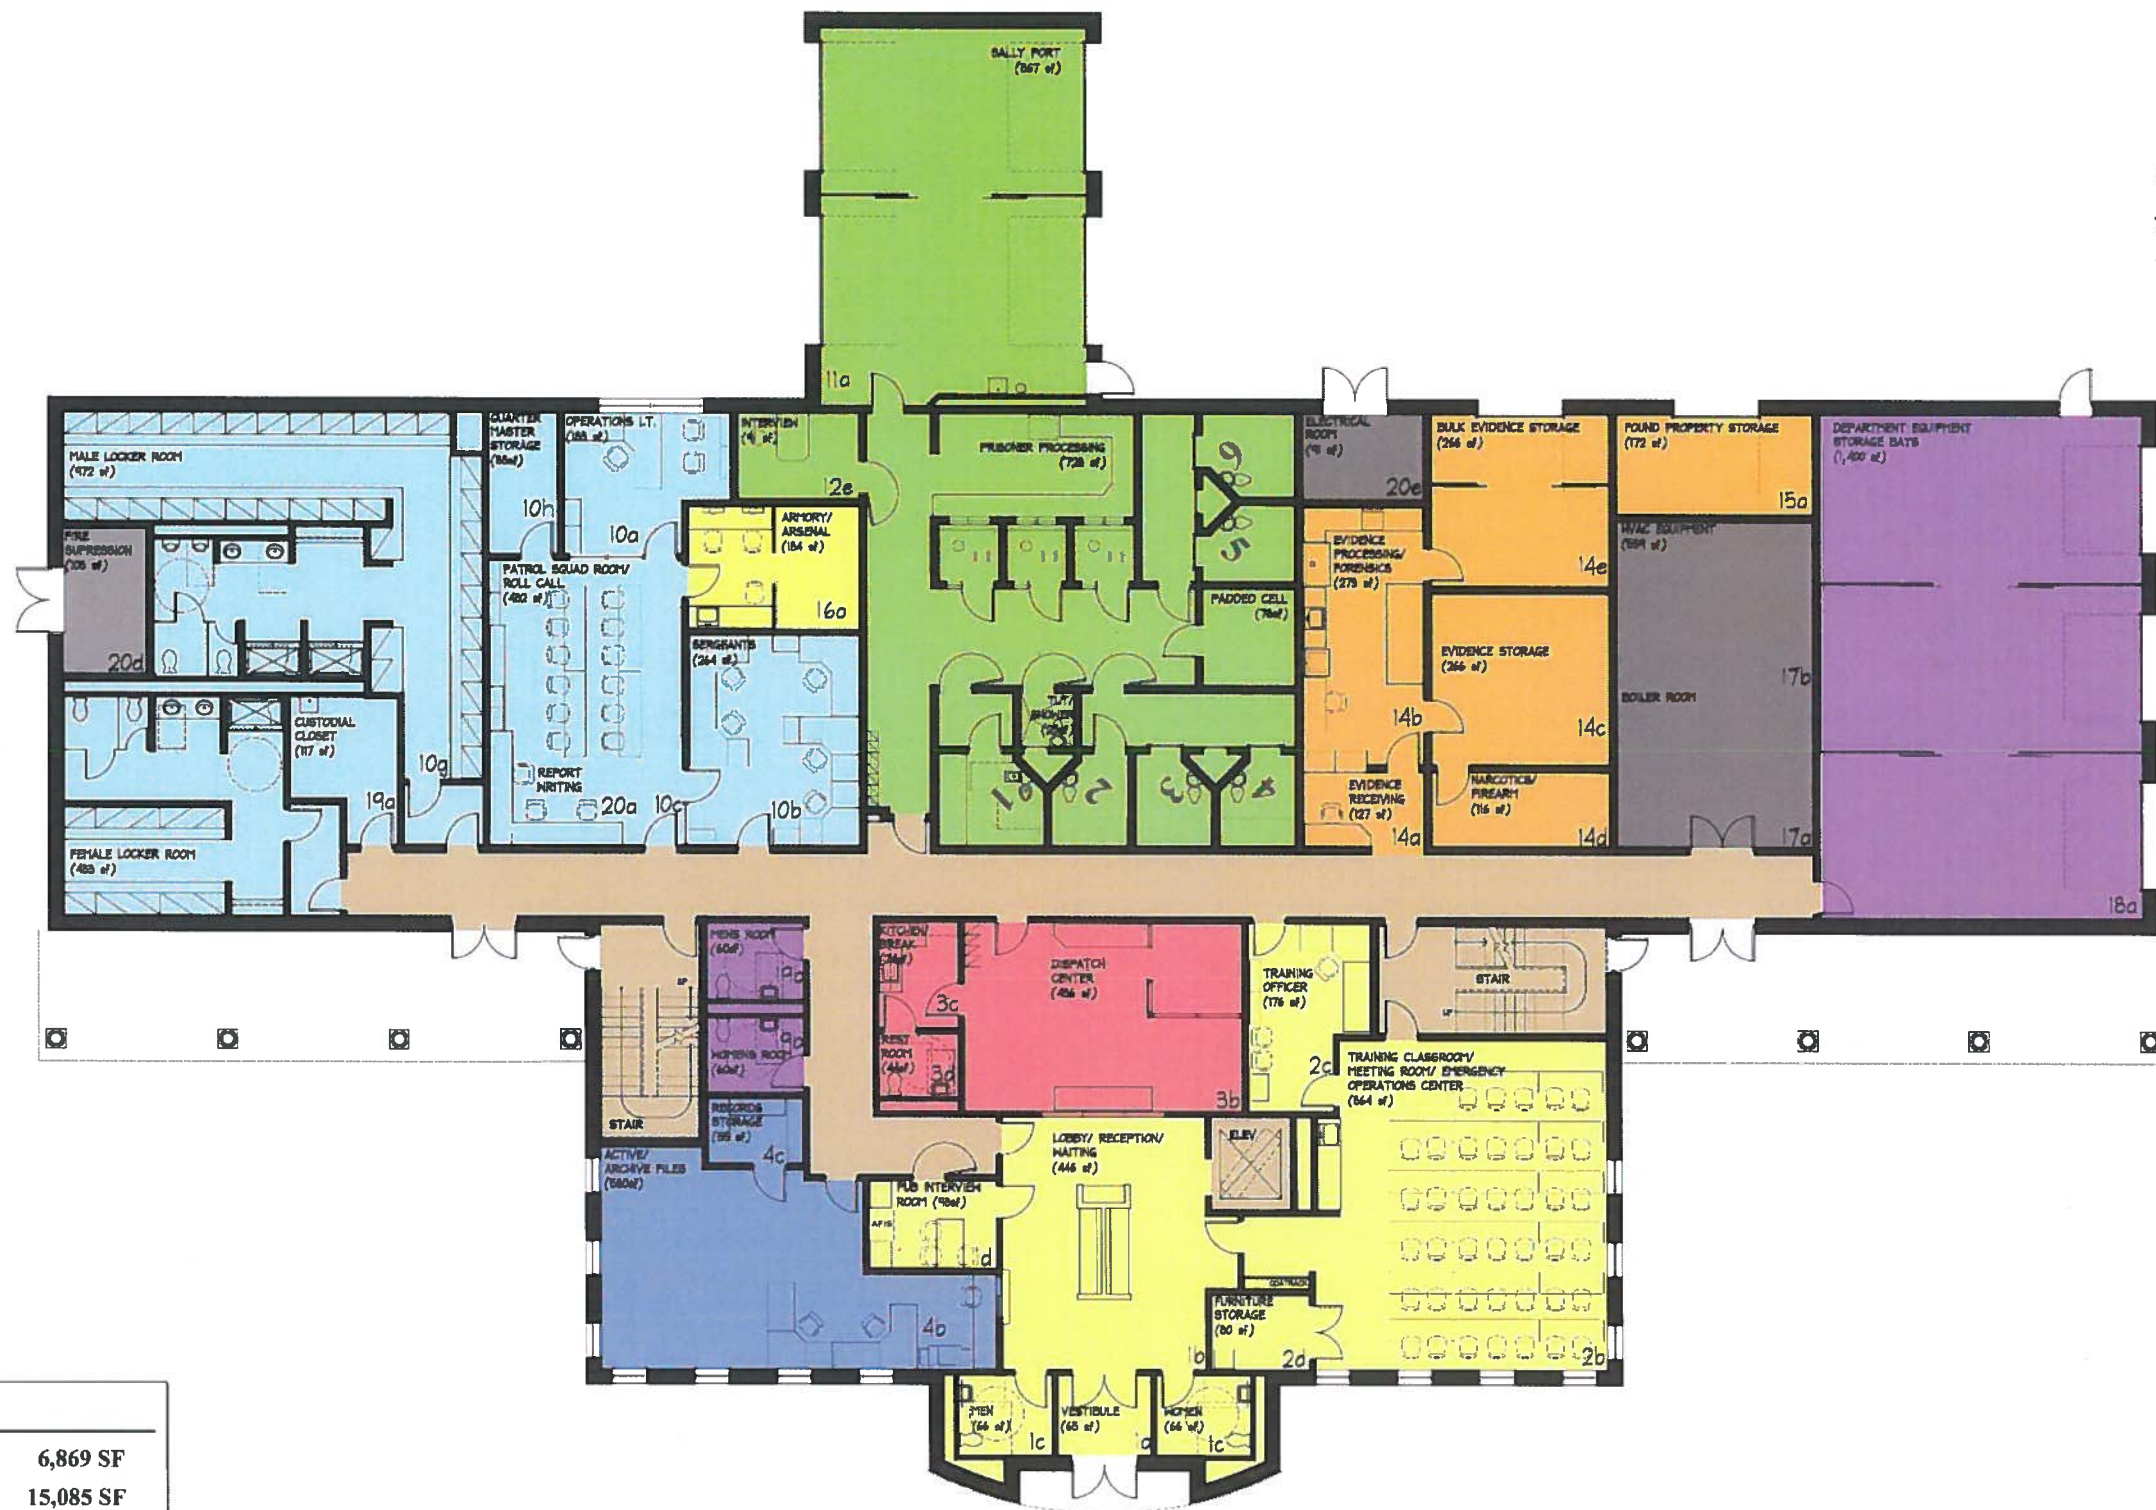

GROSS SQUARE FOOTAGE	
UPPER LEVEL FLOOR	6,869 SF
LOWER LEVEL FLOOR	15,085 SF
TOTAL	21,954 SF

MAIN FLOOR PLAN

Proposed New
Windsor Locks Police Department
Windsor Locks, CT



LEGEND	
1. PUBLIC	
2. POLICE TRAINING CLASSRM	
3. COMMUNICATIONS CENTER	
4. RECORDS DIVISION	
5. ADMINISTRATION	
6. COPY ROOM	
7. DETECTIVE BUREAU	
8. GENERAL OFFICE	
9. IT COORDINATOR/DATA	
10. PATROL FUNCTIONS	
11. SALLY PORT	
12. PRISONER PROCESSING	
13. DETENTION	
14. EVIDENCE AND PROPERTY	
15. FOUND PROPERTY STOR.	
16. ARMORY / ARSENAL	
17. UNION OFFICE	
18. DEPT. EQUIPMENT STOR.	
19. CUSTODIAL SERVICES	
20. MECHANICAL	
21. CIRCULATION	



GROSS SQUARE FOOTAGE	
UPPER LEVEL FLOOR	6,869 SF
LOWER LEVEL FLOOR	15,085 SF
TOTAL	21,954 SF

UPPER FLOOR PLAN


Proposed New Windsor Locks Police Department Windsor Locks, CT





Proposed New
Windsor Locks Police Department
Windsor Locks, CT



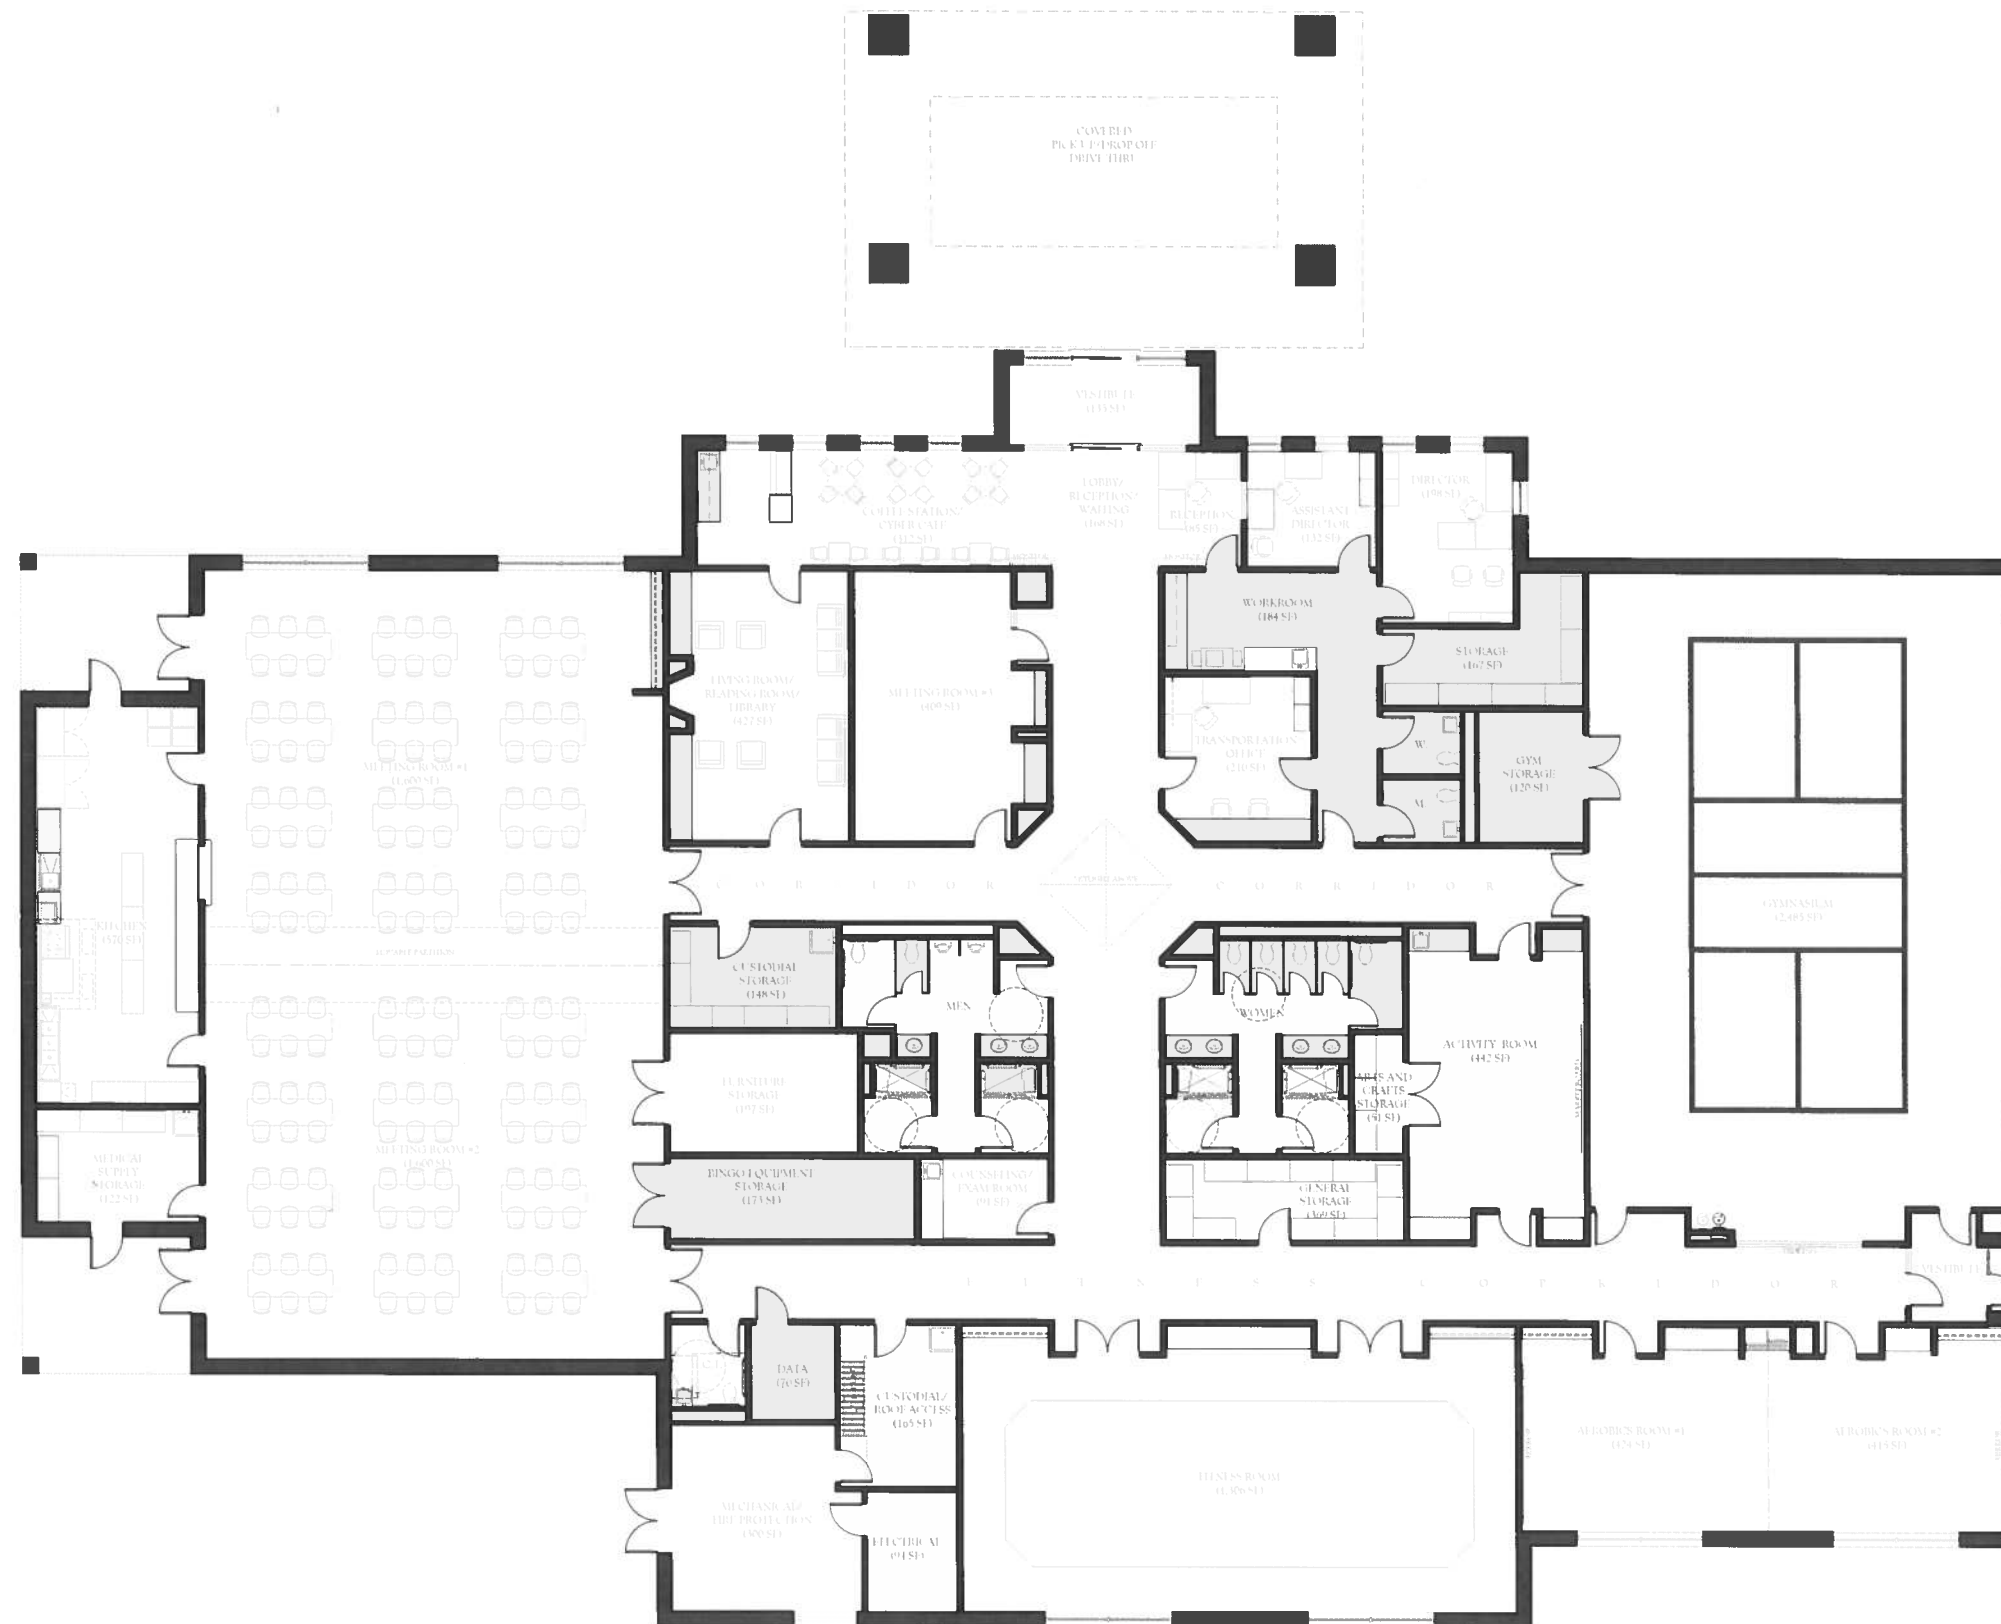

Senior Center Floor Plan

10/20/2021

0 4' 8' 16'
SCALE 1/8" = 1'-0"



PROPOSED SENIOR CENTER
FOR THE
TOWN OF WINDSOR LOCKS, CT

J H
JACUNSKI HUMES
ARCHITECTS, LLC

