


FIRE DEPARTMENT - LOWER LEVEL
SCALE: 1/16" = 1'-0"

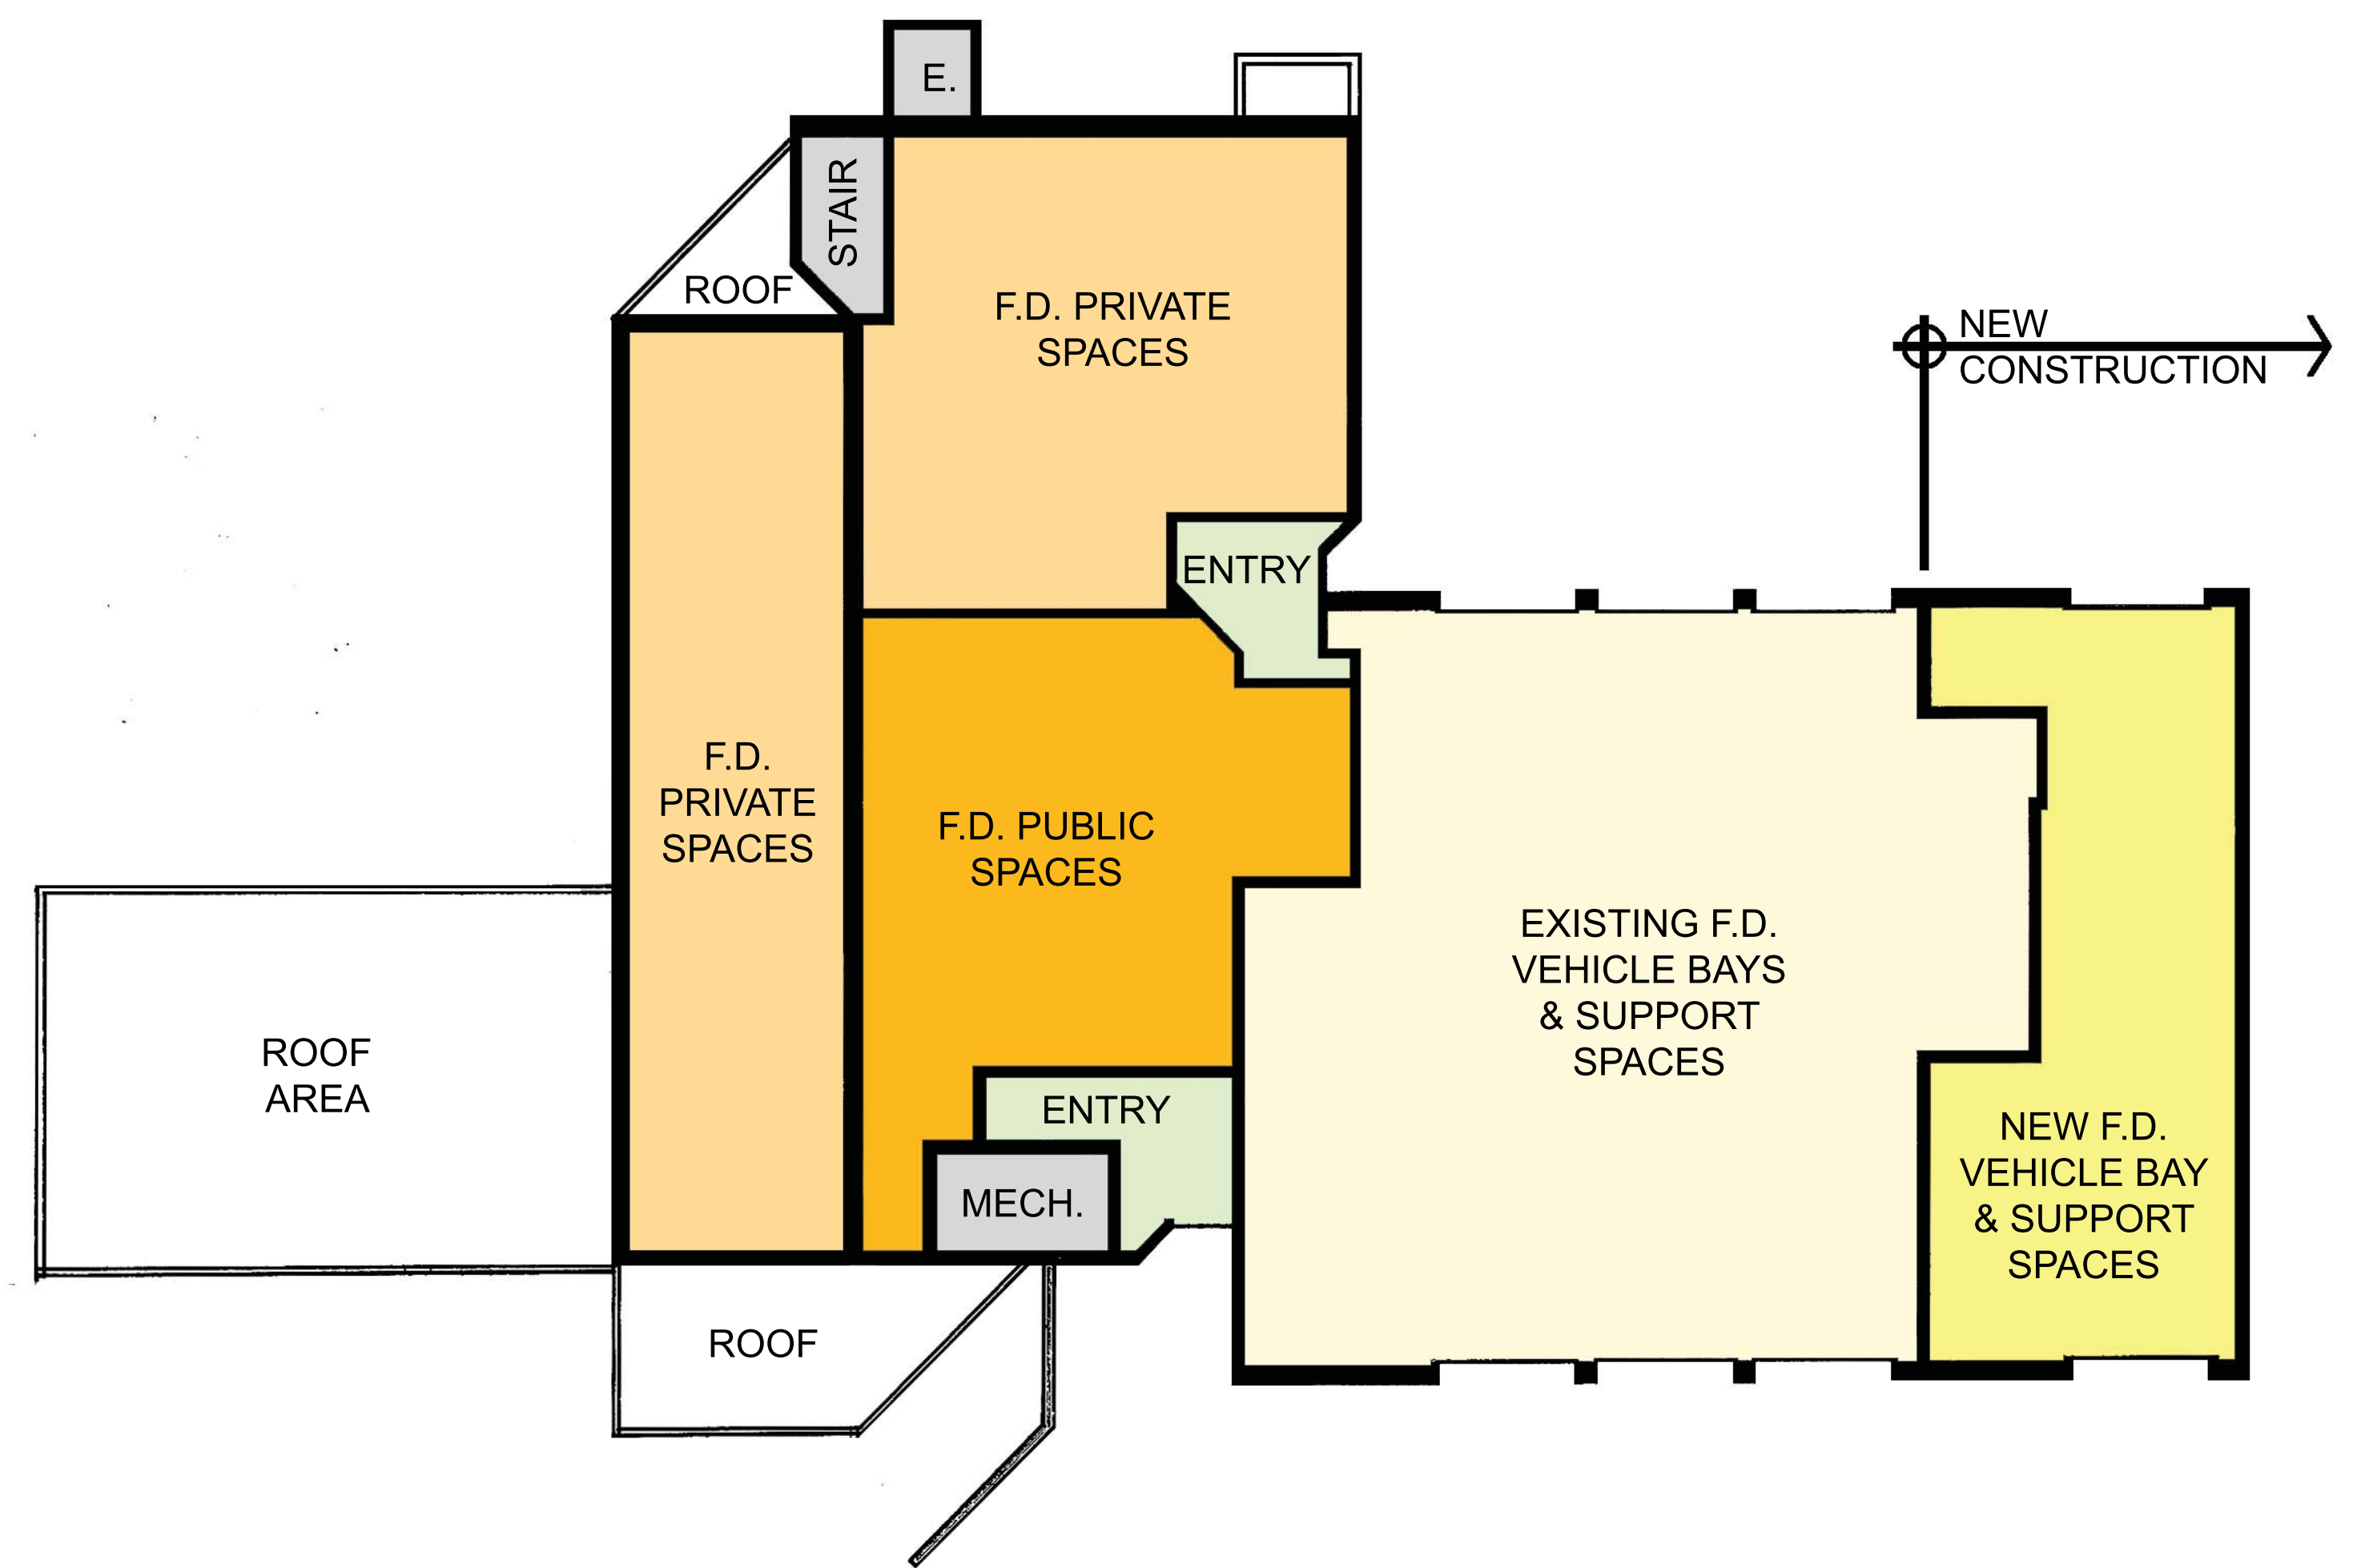

FIRE DEPARTMENT - UPPER LEVEL
SCALE: 1/16" = 1'-0"